


# Profile and Specifications for "A" and "B" class roads

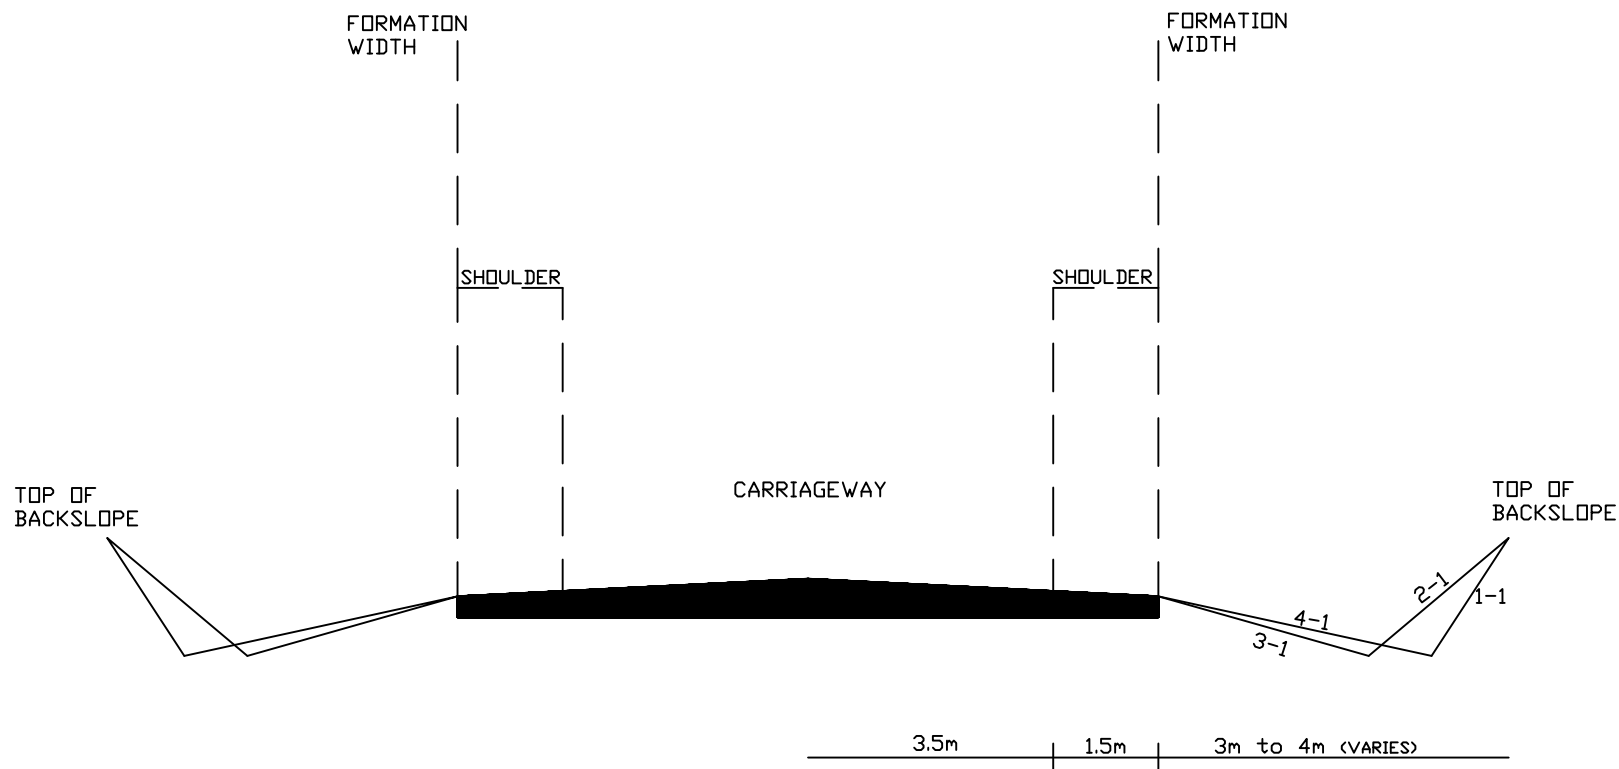

## Specifications

Formation Width	10.00m
Carriageway Width	7.00m
Shoulders	2 x 1.5m
Traffic Lanes	3.50m
Cross Fall	4% min
	5% max
Batters	1-3 min
	1-4 max

Note: Extent of clearing to be top of backslope

Measurement of the back slope to be decided by the Manager of Works and Services taking into account the locality

Road Reserve is to kept clear of all regrowth by means of clearing and or by chemical spraying.

Tree canopy to be cut back to vertical at top of backslope.

Shoulders on all bitumen roads to be graded and chemical sprayed annually.